

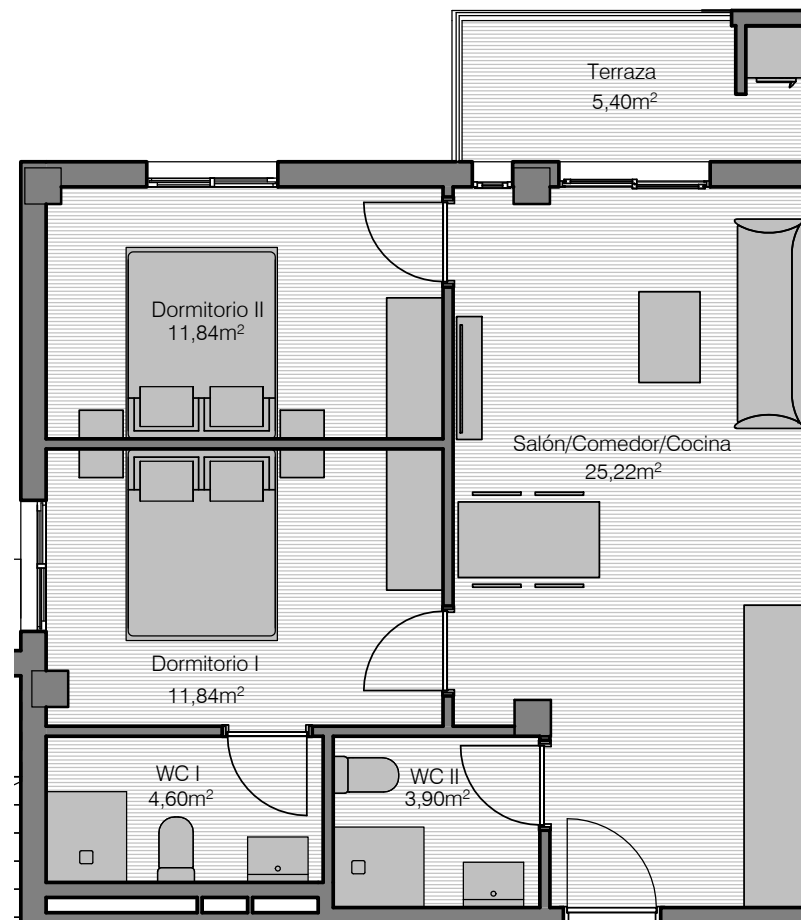


SUPERFICIES	
Salón/Comedor/Cocina	25,22m <sup>2</sup>
Dormitorio I	11,84m <sup>2</sup>
Dormitorio II	11,84m <sup>2</sup>
WC I	4,60m <sup>2</sup>
WC II	3,90m <sup>2</sup>
Terraza	5,40m <sup>2</sup>
<b>TOTAL</b>	<b>62,79m<sup>2</sup></b>

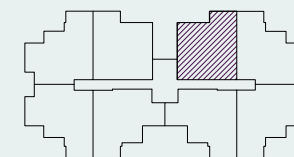


RESIDENCIAL ANGELINA

P3 N°405


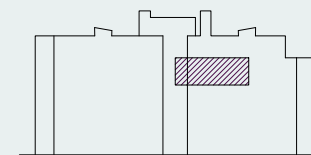


SUPERFICIES	
Salón/Comedor/Cocina	27,89m <sup>2</sup>
Dormitorio I	11,38m <sup>2</sup>
Dormitorio II	10,17m <sup>2</sup>
WC I	4,88m <sup>2</sup>
WC II	3,88m <sup>2</sup>
Terraza	5,40m <sup>2</sup>
<b>TOTAL</b>	<b>63,60m<sup>2</sup></b>

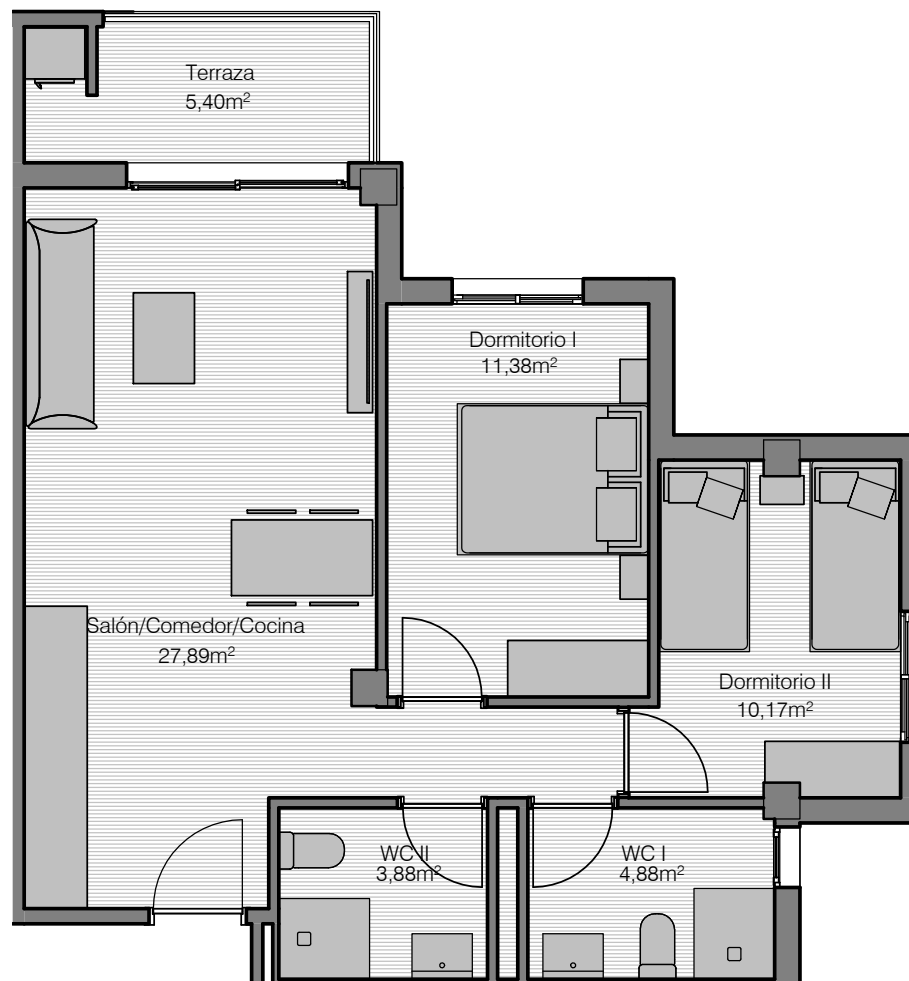


RESIDENCIAL ANGELINA

P3 N°406

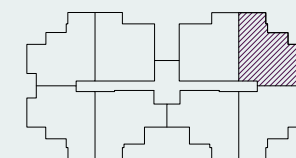
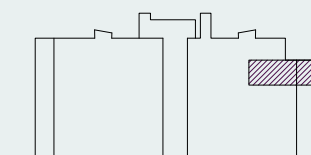


SUPERFICIES	
Salón/Comedor/Cocina	27,54m <sup>2</sup>
Dormitorio I	11,38m <sup>2</sup>
Dormitorio II	10,17m <sup>2</sup>
WC I	4,88m <sup>2</sup>
WC II	3,88m <sup>2</sup>
Terraza	5,40m <sup>2</sup>
<b>TOTAL</b>	<b>63,25m<sup>2</sup></b>

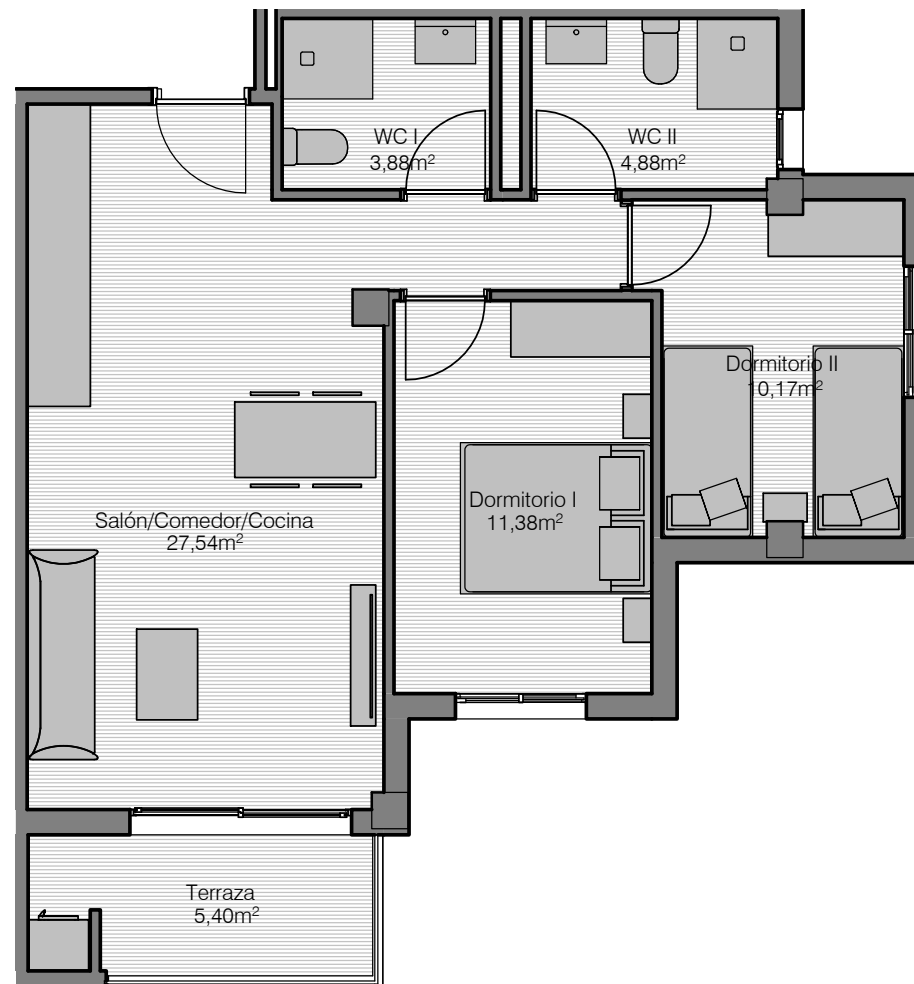

RESIDENCIAL ANGELINA

P3 N°407

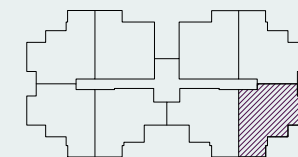
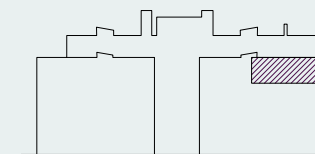



SUPERFICIES	
Salón/Comedor/Cocina	27,11m <sup>2</sup>
Dormitorio I	11,48m <sup>2</sup>
Dormitorio II	9,15m <sup>2</sup>
WC I	5,73m <sup>2</sup>
WC II	3,90m <sup>2</sup>
Terraza	5,40m <sup>2</sup>
<b>TOTAL</b>	<b>62,77m<sup>2</sup></b>



RESIDENCIAL ANGELINA

P3 N°408

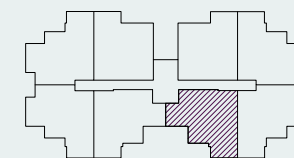
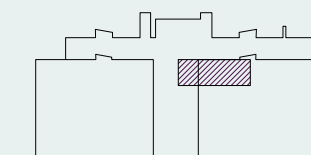


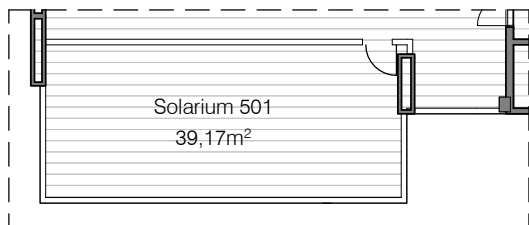

SUPERFICIES	
Salón/Comedor/Cocina	46,44m <sup>2</sup>
Dormitorio I	14,91m <sup>2</sup>
Dormitorio II	12,44m <sup>2</sup>
WC I	5,22m <sup>2</sup>
WC II	4,31m <sup>2</sup>
Lavadero	6,00m <sup>2</sup>
Terraza	108,24m <sup>2</sup>
Terraza II	5,40m <sup>2</sup>
Solarium	39,17m <sup>2</sup>
<b>TOTAL</b>	<b>242,13m<sup>2</sup></b>

RESIDENCIAL ANGELINA

P4 N°501

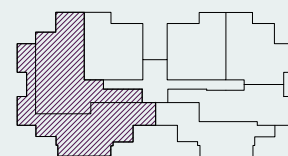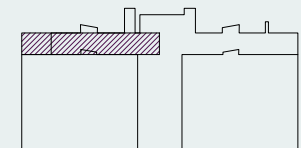

SUPERFICIES

Salón/Comedor/Cocina 25,22m<sup>2</sup>

Dormitorio I 11,84m<sup>2</sup>

Dormitorio II 11,84m<sup>2</sup>


WC I 4,60m<sup>2</sup>

WC II 3,90m<sup>2</sup>

Terraza 5,40m<sup>2</sup>



Solarium 79,49m<sup>2</sup>

**TOTAL 142,28m<sup>2</sup>**


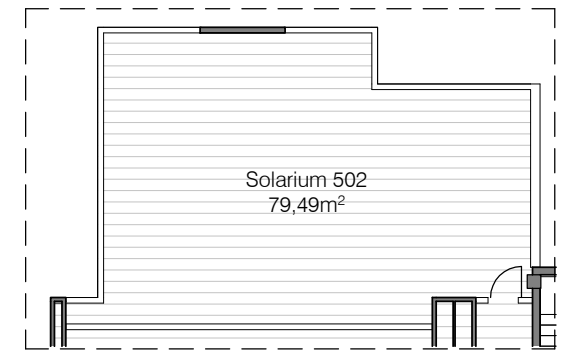


RESIDENCIAL ANGELINA

**P4 N°502**

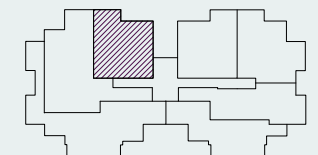
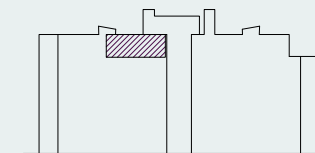


SUPERFICIES	
Salón/Comedor/Cocina	25,22m <sup>2</sup>
Dormitorio I	11,84m <sup>2</sup>
Dormitorio II	11,84m <sup>2</sup>
WC I	4,60m <sup>2</sup>
WC II	3,90m <sup>2</sup>
Terraza	5,40m <sup>2</sup>
Solarium	42,78m <sup>2</sup>
<b>TOTAL</b>	<b>105,57m<sup>2</sup></b>

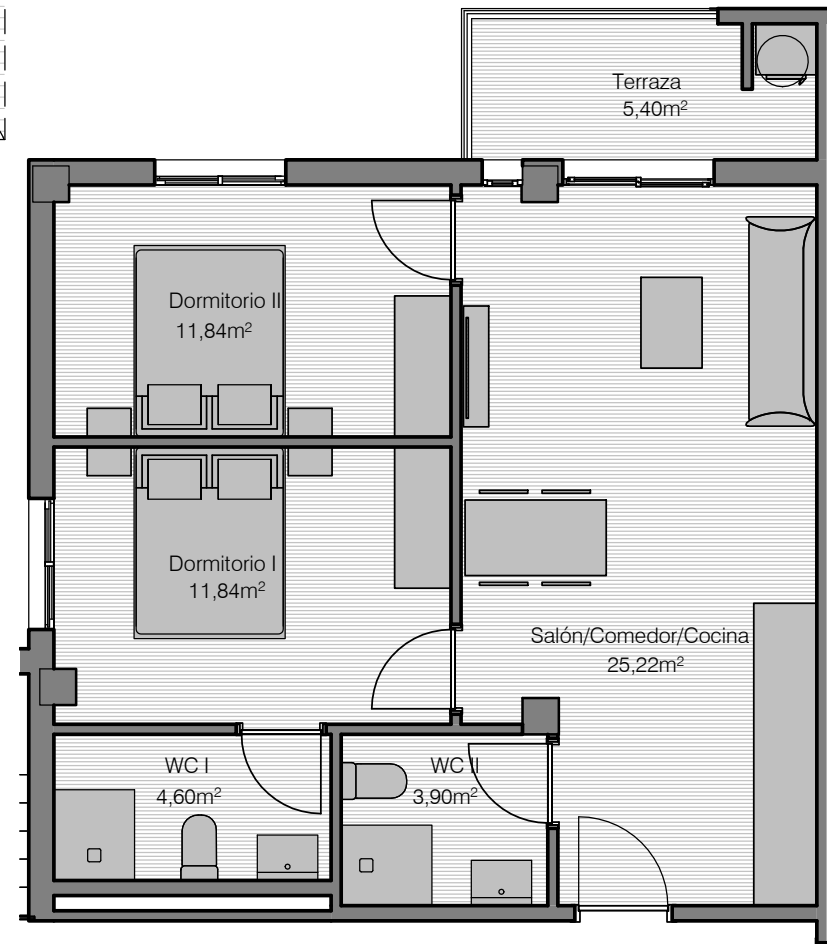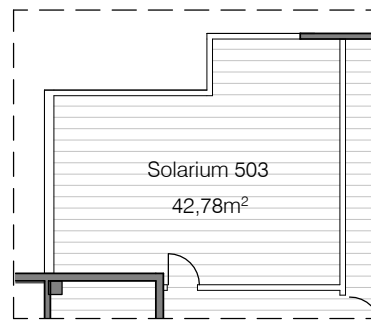

RESIDENCIAL ANGELINA

P4 N°503

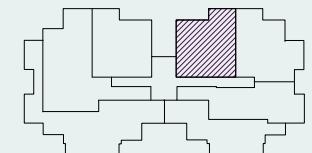
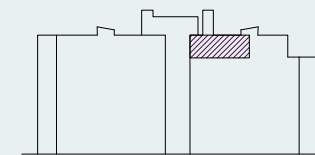


SUPERFICIES	
Salón/Comedor/Cocina	30,53m <sup>2</sup>
Dormitorio I	11,38m <sup>2</sup>
Dormitorio II	10,17m <sup>2</sup>
WC I	3,88m <sup>2</sup>
WC II	4,88m <sup>2</sup>
Terraza	5,40m <sup>2</sup>
Solarium	58,17m <sup>2</sup>
<b>TOTAL</b>	<b>124,41m<sup>2</sup></b>





RESIDENCIAL ANGELINA

P4 N°504

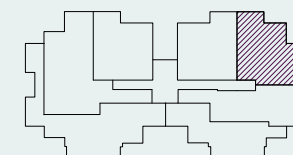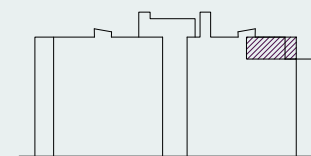




SUPERFICIES	
Salón/Comedor/Cocina	26,68m <sup>2</sup>
Dormitorio I	13,84m <sup>2</sup>
Dormitorio II	8,97m <sup>2</sup>
WC I	4,31m <sup>2</sup>
WC II	4,00m <sup>2</sup>
Lavadero	6,00m <sup>2</sup>
Terraza	58,33m <sup>2</sup>
Solarium	53,75m <sup>2</sup>
<b>TOTAL</b>	<b>177,88m<sup>2</sup></b>

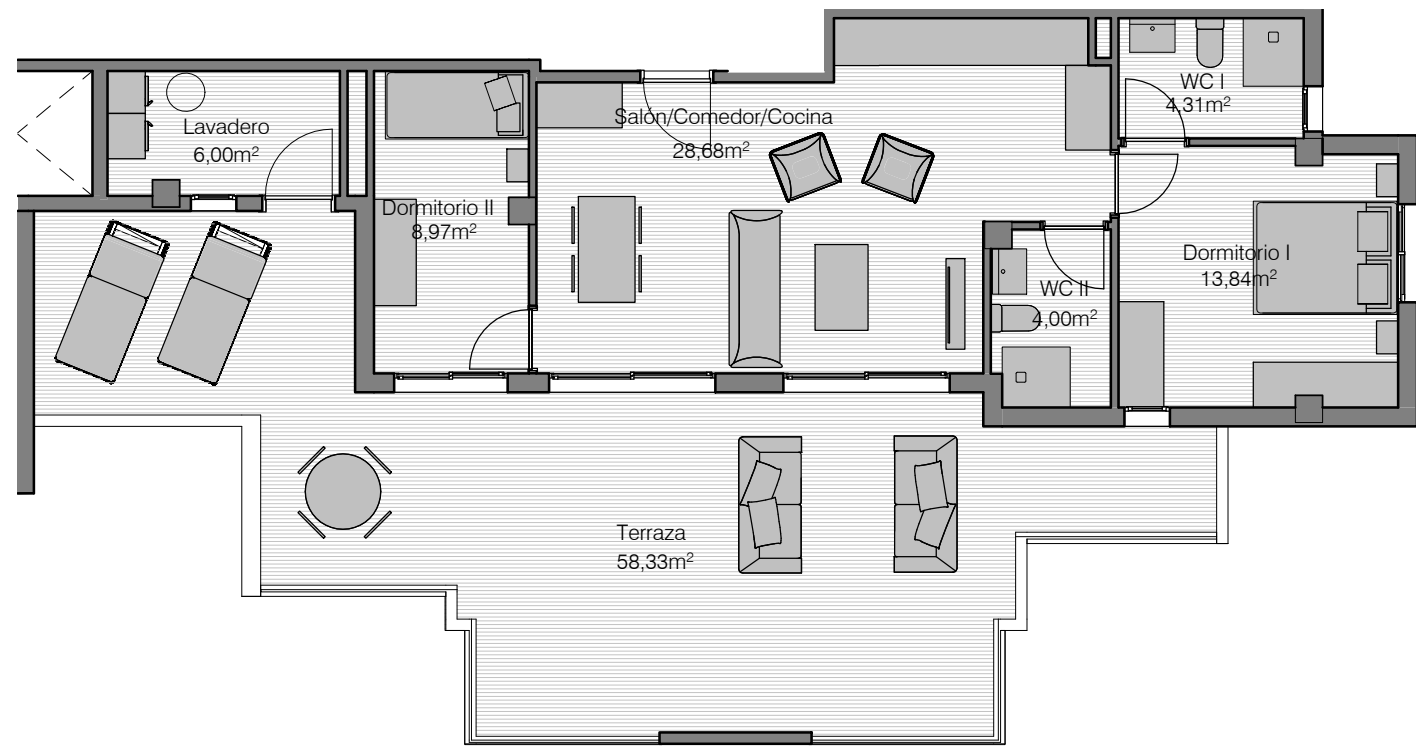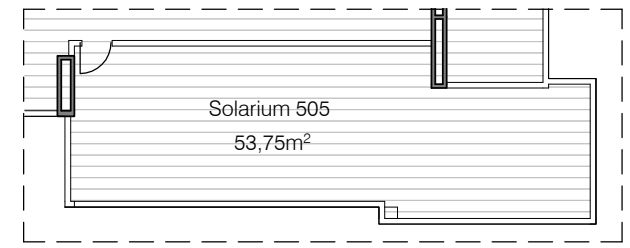

RESIDENCIAL ANGELINA

P4 N°505

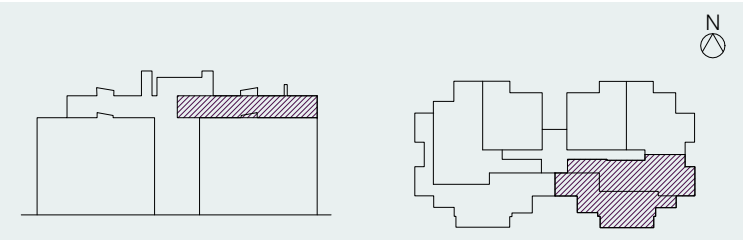



INSTALACIONES

4.51

01 02 03 04 05 06 07 08 09

2.40 2.40 2.40 2.40 2.40 2.40 2.40 2.40 2.75

T10 T39 T40

1.97 2.75 2.80 2.21

3.30 4.90

10

11

12

13

14

15

16

T01

1.40 5.10

1.39

3.11

T02

4.00

T03

1.35

T04

1.30

T05

1.35

3.65

T07

1.55

T08

1.50

T09

1.50

INSTALACIONES

17

18

19

20

21

T06

1.40 4.55

2.27

T11

1.80

T12

3.45

T13

3.50

T14

1.37

T15

1.37

T16

1.37

T17

1.45

T18

3.45

4.50

22

23

24

25

26

27

T19

1.80 4.55

T20

2.87

T21

1.79

T22

1.90

T23

2.87

T24

2.90

T25

2.90

T26

2.90

T27

3.00

T28

1.79

T29

1.70

T30

1.70

T31

1.70

T32

1.60

T33

1.60

T34

1.55

T35

1.50

T36

3.70

7.89

4.88

2.35

4.70

28

29

30

31

32

33

34

35

T37

2.37

T38



2.37

SUPERFICIES	
Salón/Comedor/Cocina	28,95m <sup>2</sup>
Dormitorio I	11,24m <sup>2</sup>
WC I	4,25m <sup>2</sup>
Terraza	5,40m <sup>2</sup>
Jardín	36,93m <sup>2</sup>
<b>TOTAL</b>	<b>86,77m<sup>2</sup></b>




RESIDENCIAL ANGELINA

PO N°101

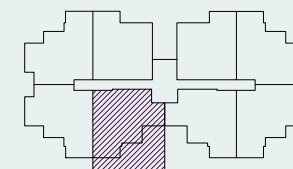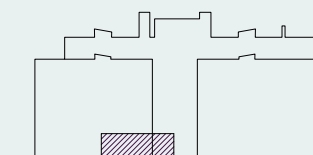



esc 1/100

SUPERFICIES	
Salón/Comedor/Cocina	27,54m <sup>2</sup>
Dormitorio I	11,38m <sup>2</sup>
Dormitorio II	10,17m <sup>2</sup>
WC I	4,88m <sup>2</sup>
WC II	3,88m <sup>2</sup>
Terraza	5,40m <sup>2</sup>
Jardín	62,83m <sup>2</sup>
<b>TOTAL</b>	<b>126,08m<sup>2</sup></b>

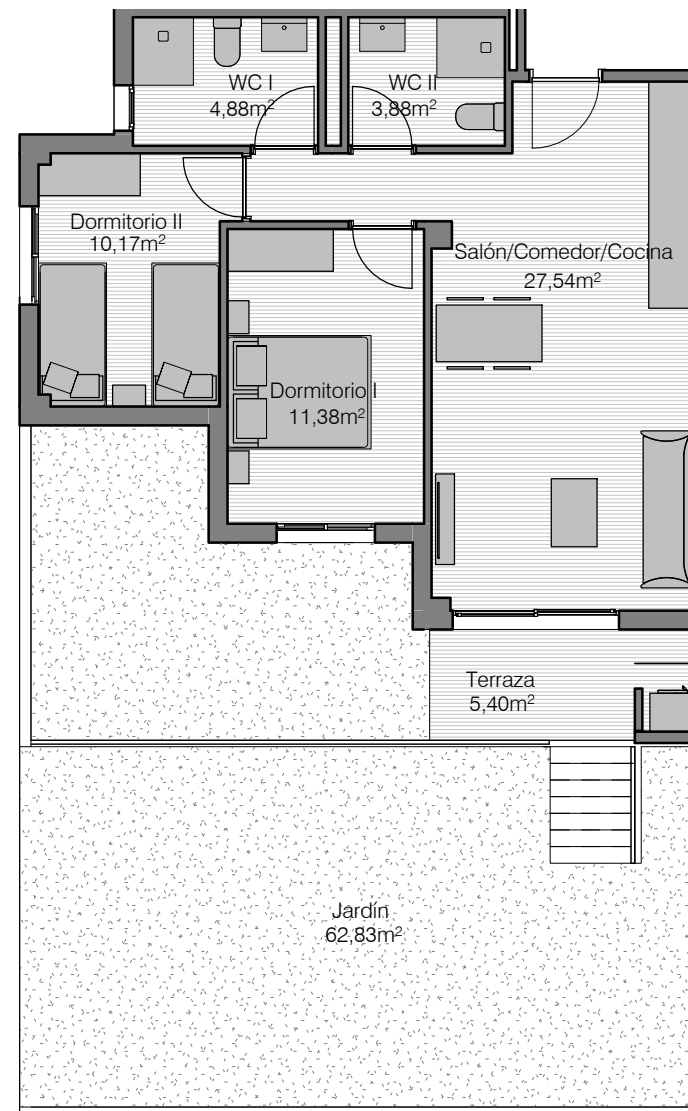

RESIDENCIAL ANGELINA


PO N°102

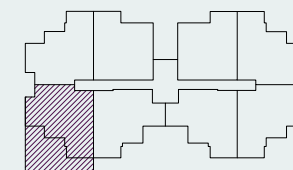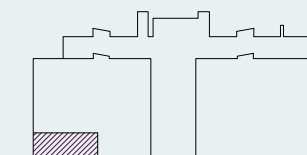

esc 1/100



SUPERFICIES

Salón/Comedor/Cocina	27,89m <sup>2</sup>	WC II	3,88m <sup>2</sup>
Dormitorio I	11,38m <sup>2</sup>	Terraza	5,40m <sup>2</sup>
Dormitorio II	10,17m <sup>2</sup>	Jardín	88,34m <sup>2</sup>
WC I	4,88m <sup>2</sup>	<b>TOTAL</b>	<b>151,94m<sup>2</sup></b>

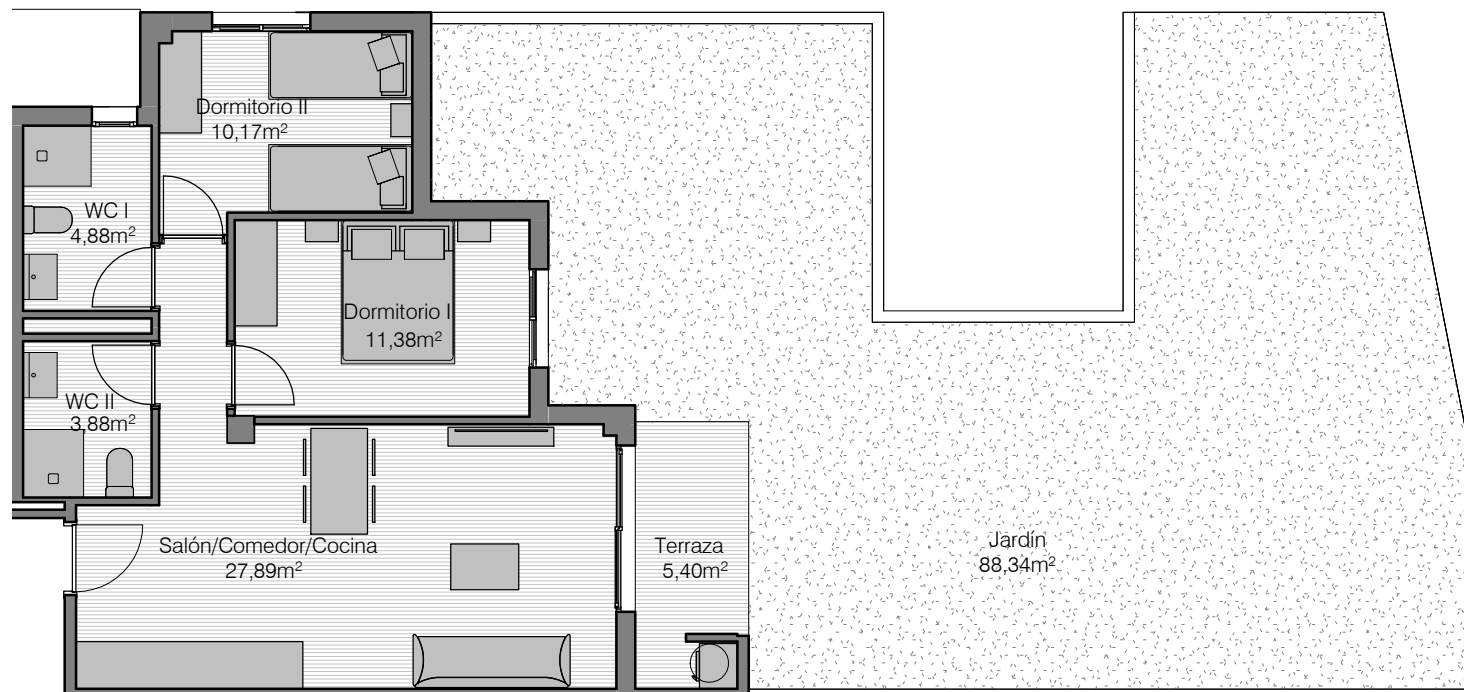

RESIDENCIAL ANGELINA


P0 N°103

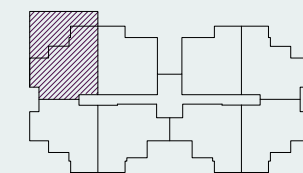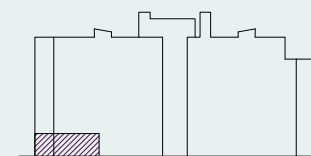

SUPERFICIES


Salón/Comedor/Cocina	25,22m <sup>2</sup>
Dormitorio I	11,84m <sup>2</sup>
Dormitorio II	11,84m <sup>2</sup>
WC I	4,60m <sup>2</sup>

WC II	3,90m <sup>2</sup>
Terraza	5,40m <sup>2</sup>
Jardín	82,29m <sup>2</sup>
<b>TOTAL</b>	<b>145,08m<sup>2</sup></b>

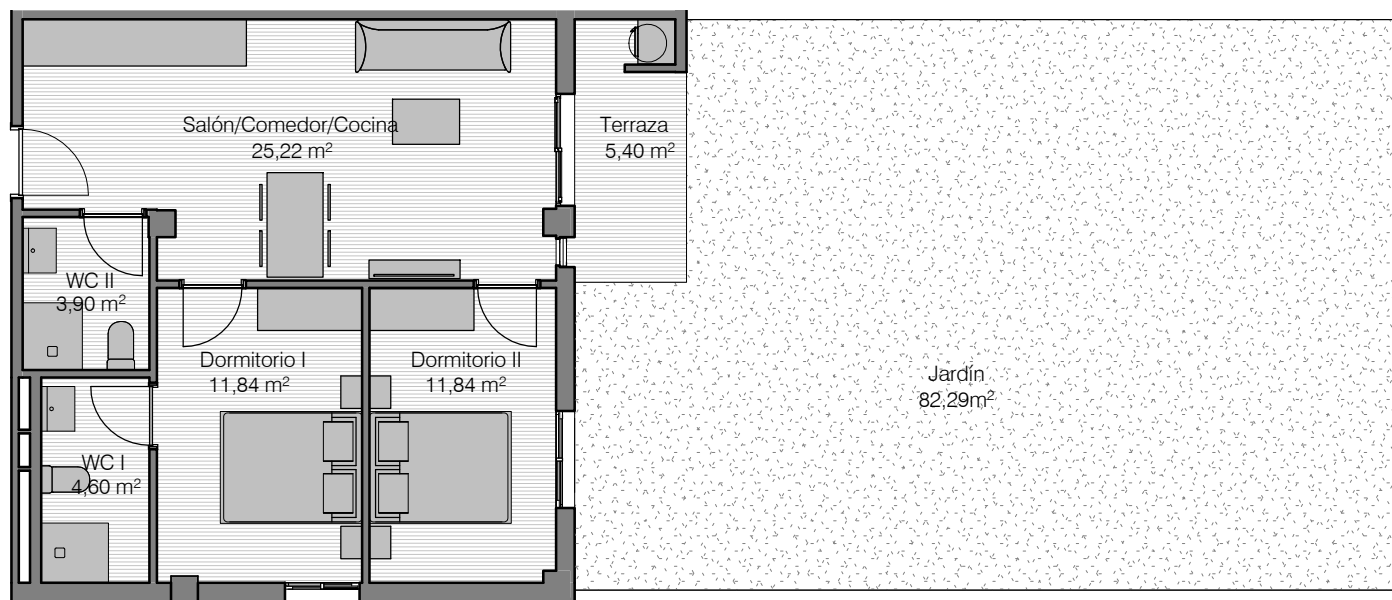


RESIDENCIAL ANGELINA

PO N°104

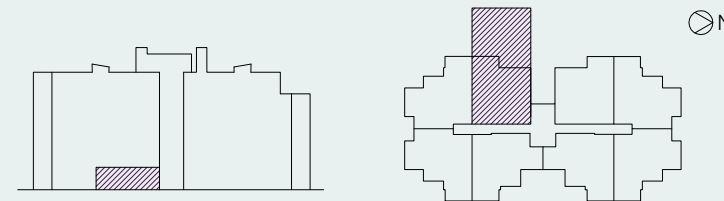


SUPERFICIES

Salón/Comedor/Cocina	24,78m <sup>2</sup>	WC II	3,83m <sup>2</sup>
Dormitorio I	11,63m <sup>2</sup>	Terraza	5,40m <sup>2</sup>
Dormitorio II	11,63m <sup>2</sup>	Jardín	89,36m <sup>2</sup>
WC I	4,52m <sup>2</sup>	<b>TOTAL</b>	<b>152,15m<sup>2</sup></b>

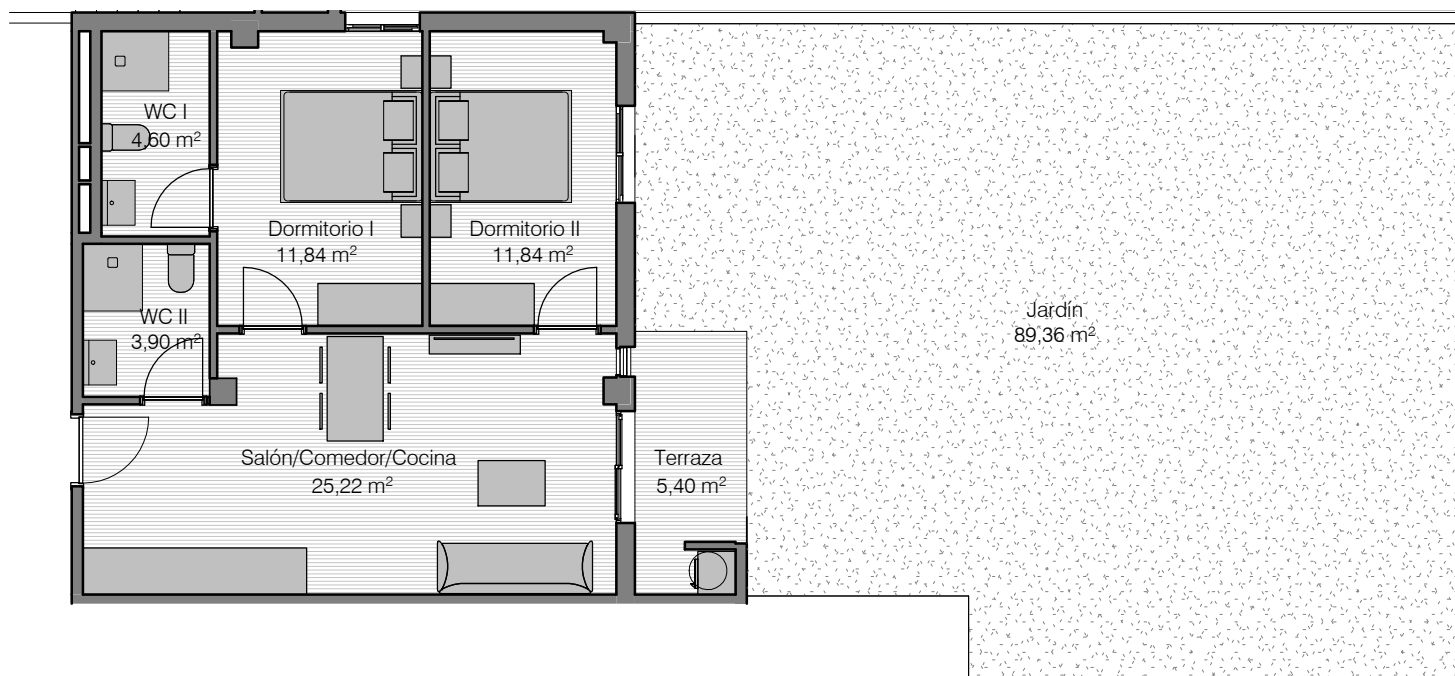

RESIDENCIAL ANGELINA

P0 N°105

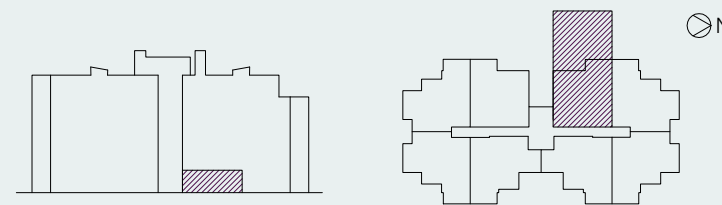

---

---

SUPERFICIES

---

Salón/Comedor/Cocina 27,89m<sup>2</sup>

---

Dormitorio I 11,38m<sup>2</sup>

---

Dormitorio II 10,17m<sup>2</sup>

---

WC I 4,88m<sup>2</sup>

---

WC II 3,88m<sup>2</sup>

---

Terraza 5,40m<sup>2</sup>

---


Jardín 148,04m<sup>2</sup>

---

**TOTAL 211,64m<sup>2</sup>**


---

---

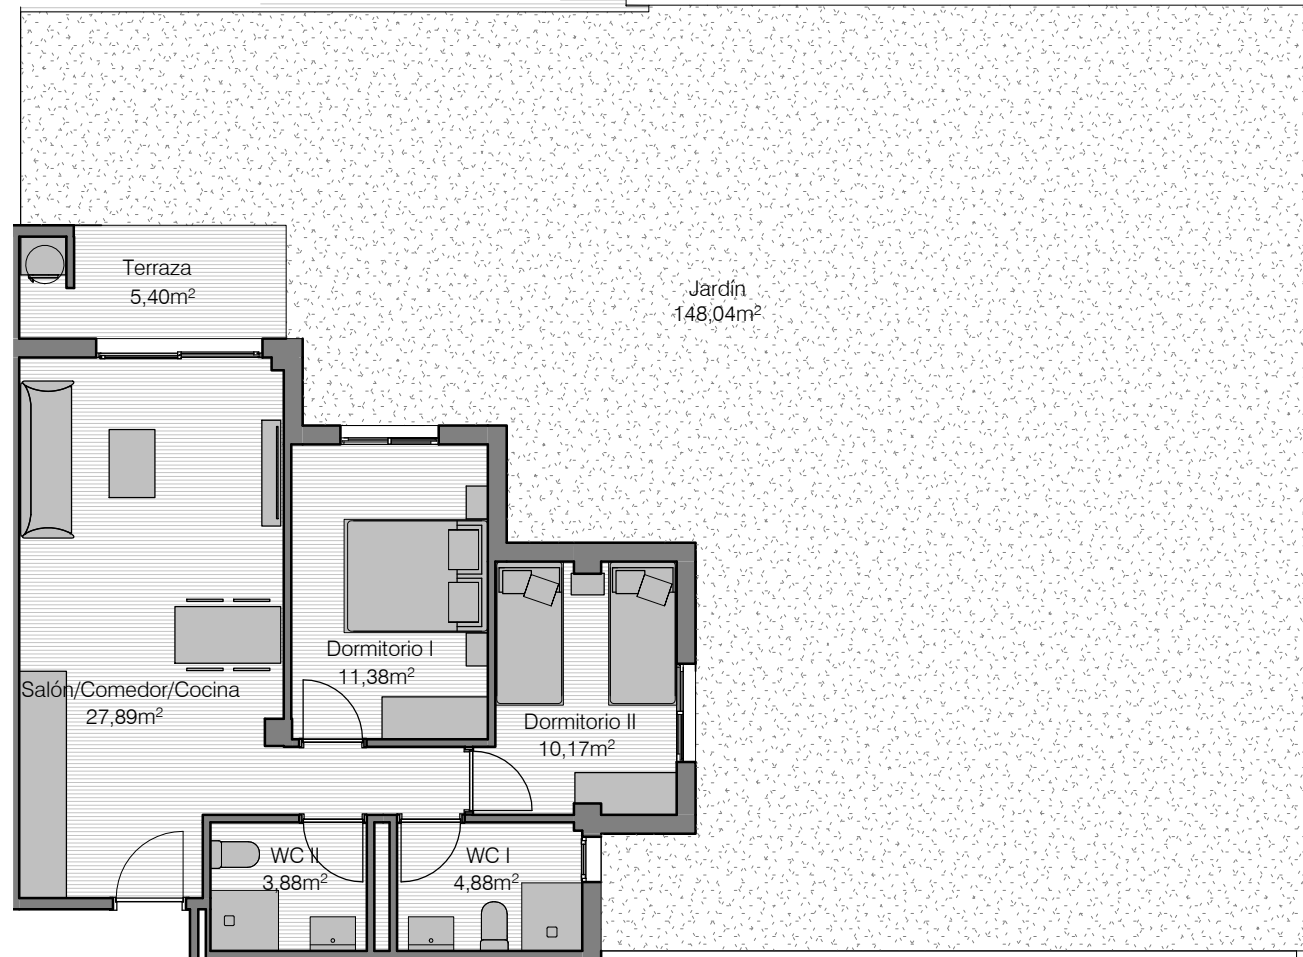

RESIDENCIAL ANGELINA


PO N°106

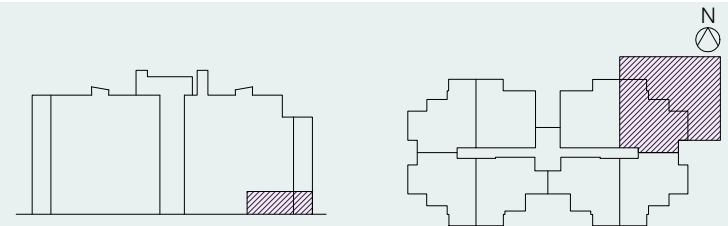

esc 1/100





SUPERFICIES	
Salón/Comedor/Cocina	27,54m <sup>2</sup>
Dormitorio I	11,38m <sup>2</sup>
Dormitorio II	10,17m <sup>2</sup>
WC I	4,88m <sup>2</sup>
WC II	3,88m <sup>2</sup>
Terraza	5,40m <sup>2</sup>
Jardín	183,35m <sup>2</sup>
<b>TOTAL</b>	<b>246,60m<sup>2</sup></b>

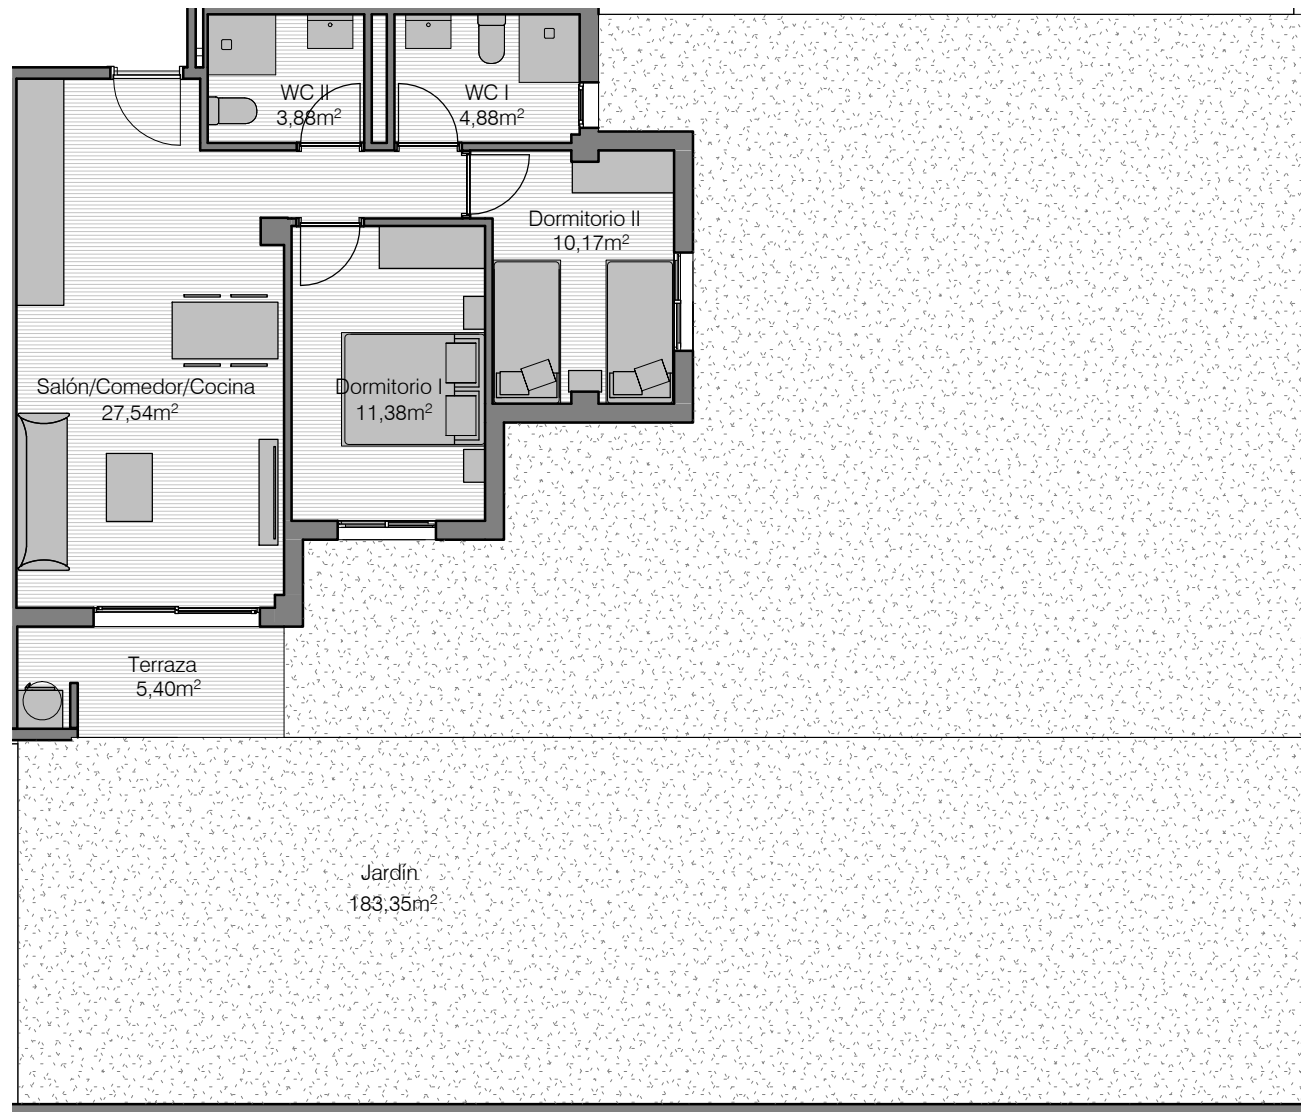

RESIDENCIAL ANGELINA


PO N°107

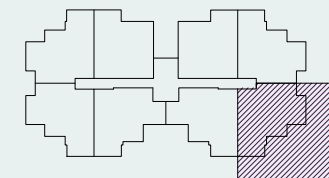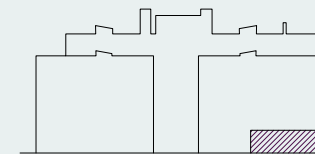

esc 1/100





SUPERFICIES	
Salón/Comedor/Cocina	27,11m <sup>2</sup>
Dormitorio I	11,48m <sup>2</sup>
Dormitorio II	9,15m <sup>2</sup>
WC I	5,73m <sup>2</sup>
WC II	3,90m <sup>2</sup>
Terraza	5,40m <sup>2</sup>
Jardín	69,42m <sup>2</sup>
<b>TOTAL</b>	<b>132,19m<sup>2</sup></b>

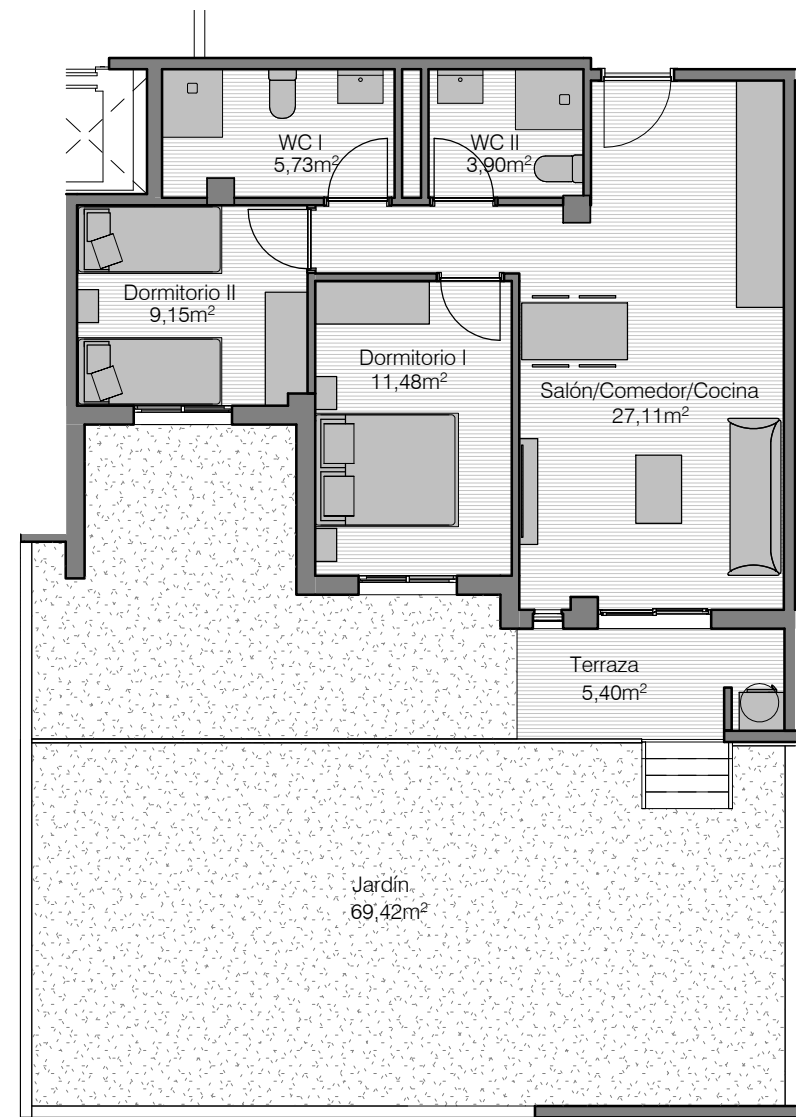


RESIDENCIAL ANGELINA

PO N°108

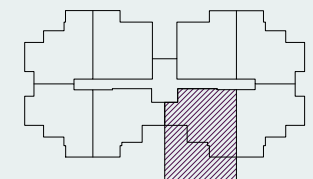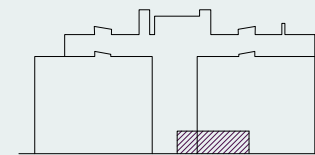



esc 1/100

SUPERFICIES	
Salón/Comedor/Cocina	27,11m <sup>2</sup>
Dormitorio I	11,48m <sup>2</sup>
Dormitorio II	9,15m <sup>2</sup>
WC I	5,73m <sup>2</sup>
WC II	3,90m <sup>2</sup>
Terraza	5,40m <sup>2</sup>
<b>TOTAL</b>	<b>62,77m<sup>2</sup></b>

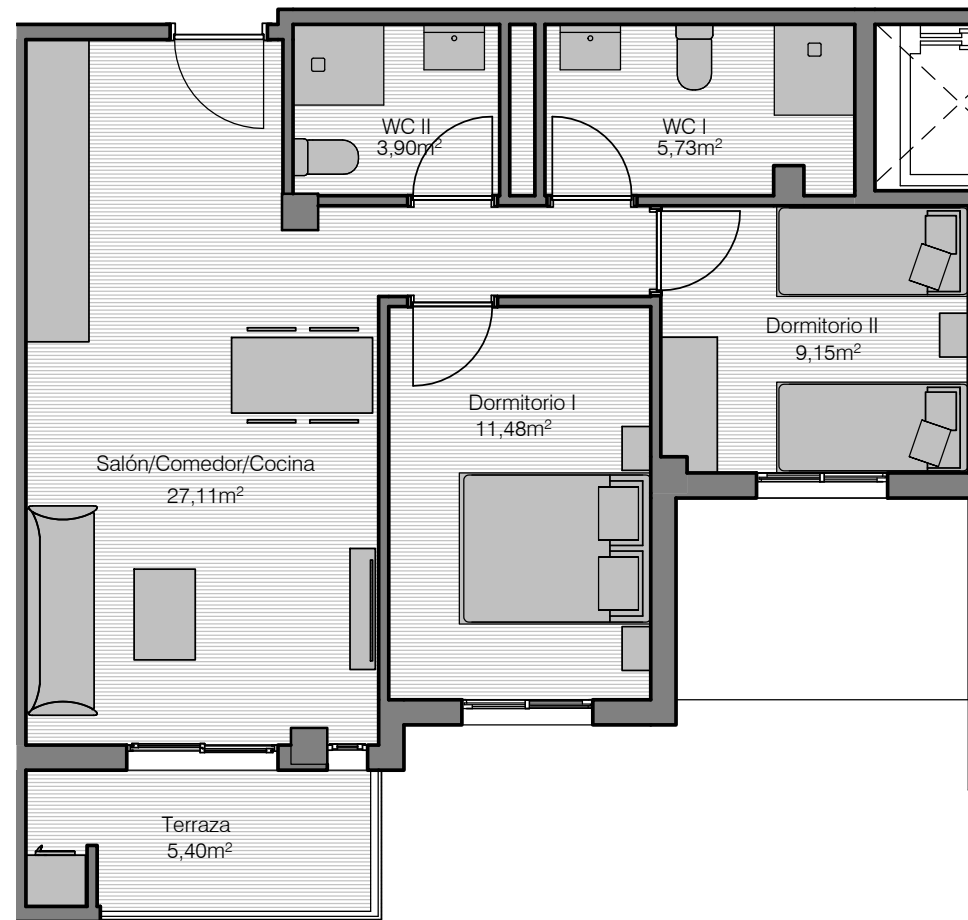


RESIDENCIAL ANGELINA

P1 N°201

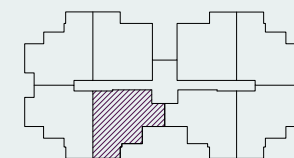
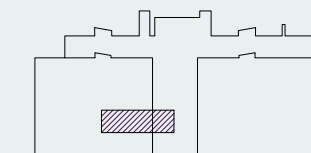


SUPERFICIES	
Salón/Comedor/Cocina	27,54m <sup>2</sup>
Dormitorio I	11,38m <sup>2</sup>
Dormitorio II	10,17m <sup>2</sup>
WC I	4,88m <sup>2</sup>
WC II	3,88m <sup>2</sup>
Terraza	5,40m <sup>2</sup>
<b>TOTAL</b>	<b>63,25m<sup>2</sup></b>

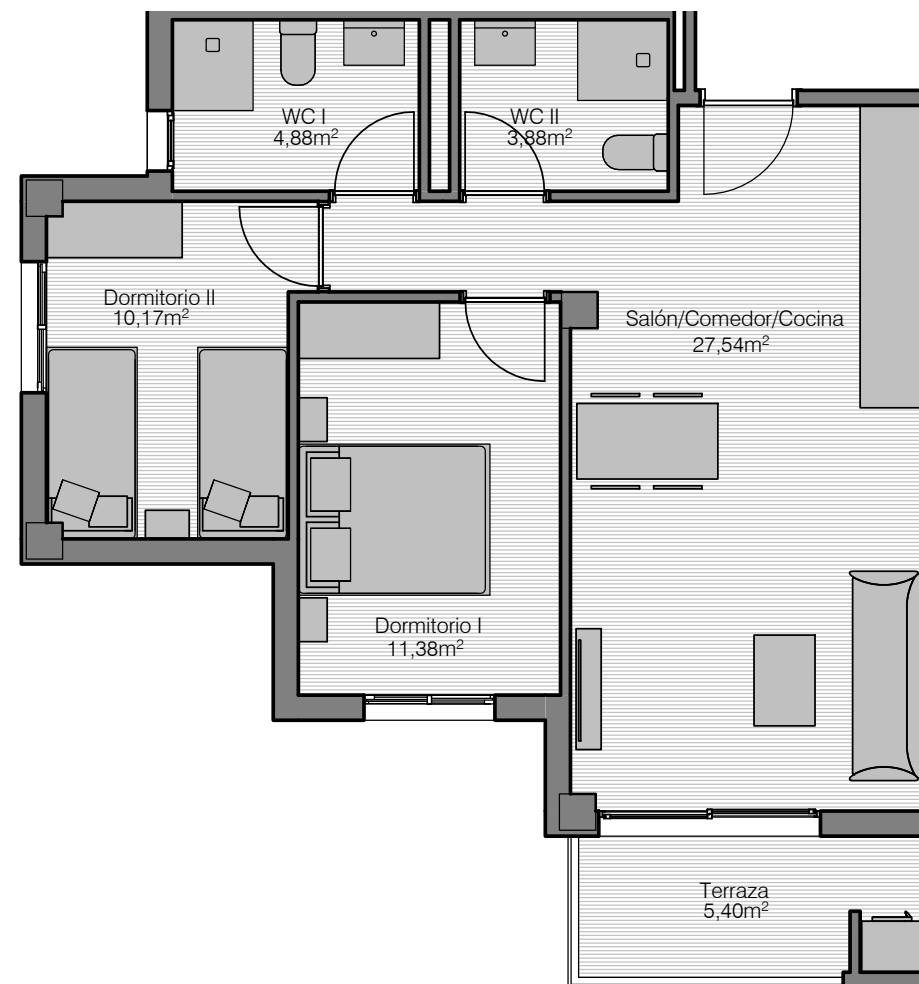


RESIDENCIAL ANGELINA

P1 N°202

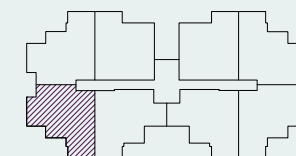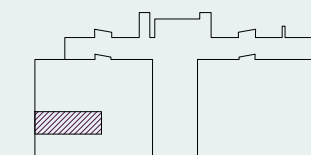

SUPERFICIES	
Salón/Comedor/Cocina	27,89m <sup>2</sup>
Dormitorio I	11,38m <sup>2</sup>
Dormitorio II	10,17m <sup>2</sup>
WC I	4,88m <sup>2</sup>
WC II	3,88m <sup>2</sup>
Terraza	5,40m <sup>2</sup>
<b>TOTAL</b>	<b>63,60m<sup>2</sup></b>

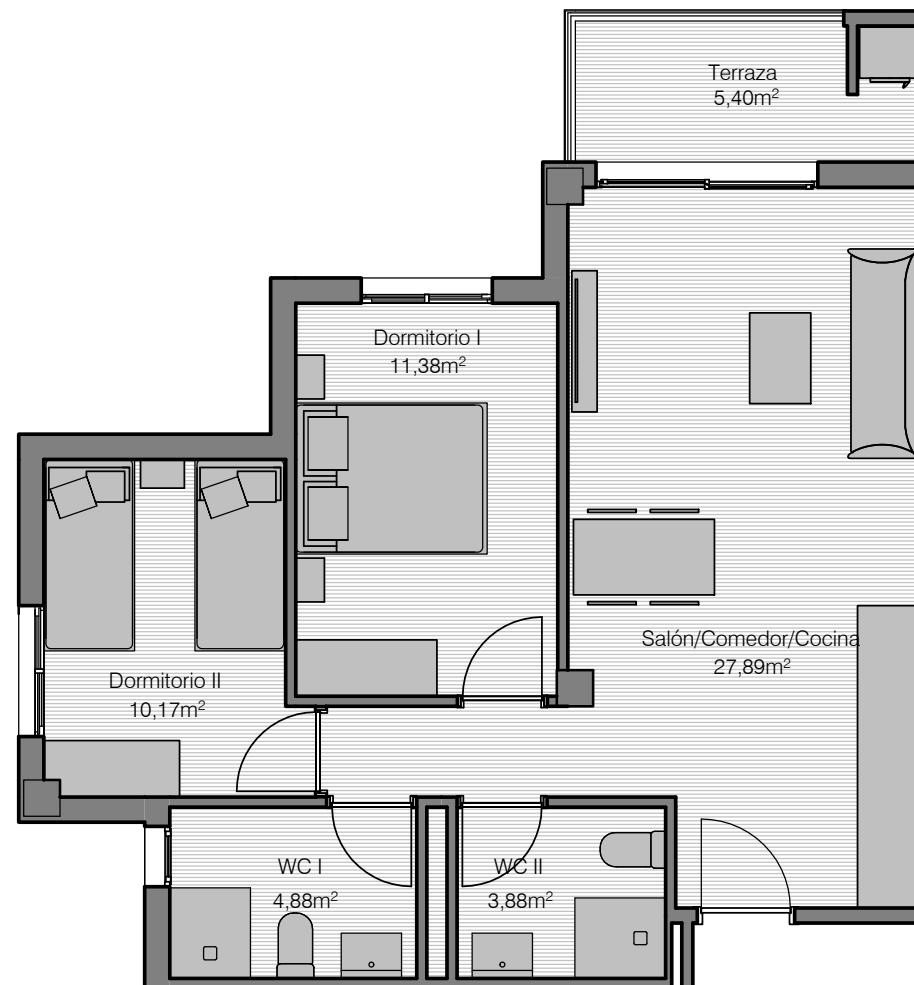

RESIDENCIAL ANGELINA

P1 N°203

